


1 GROUND FLOOR
1:200

NOTE
The Builder shall check all dimensions and levels on site prior to construction. Notify any errors, discrepancies or omissions to the architect. Refer to written dimensions only. Do not scale drawings. Drawings shall not be used for construction purposes until issued for construction. This drawing reflects a design by #Contact Company and is to be used only for work when authorised in writing by #Contact Company.
All boundaries and contours are subject to survey drawing W-01. All levels to Australian Height Data. It is the contractors responsibility to confirm all measurements on site and locations of any services prior to work on site.
All documents here within are subject to Australian Copyright Laws.

Drawn | Checked Joel Clish
Plot Date: 2/11/2020
Project NO. 20201001#Project ID
Project Status Design Development
Client Yasu Santo & Waldemar Jenek
Site: 4/10 St Pauls Terrace Fortitude Valley QLD 4006

DRAWING TITLE :
PLANS
GROUND FLOOR
PROJECT NAME :
Meanjin Community Hub

REVISION NO.
DRAWING NO.
A201

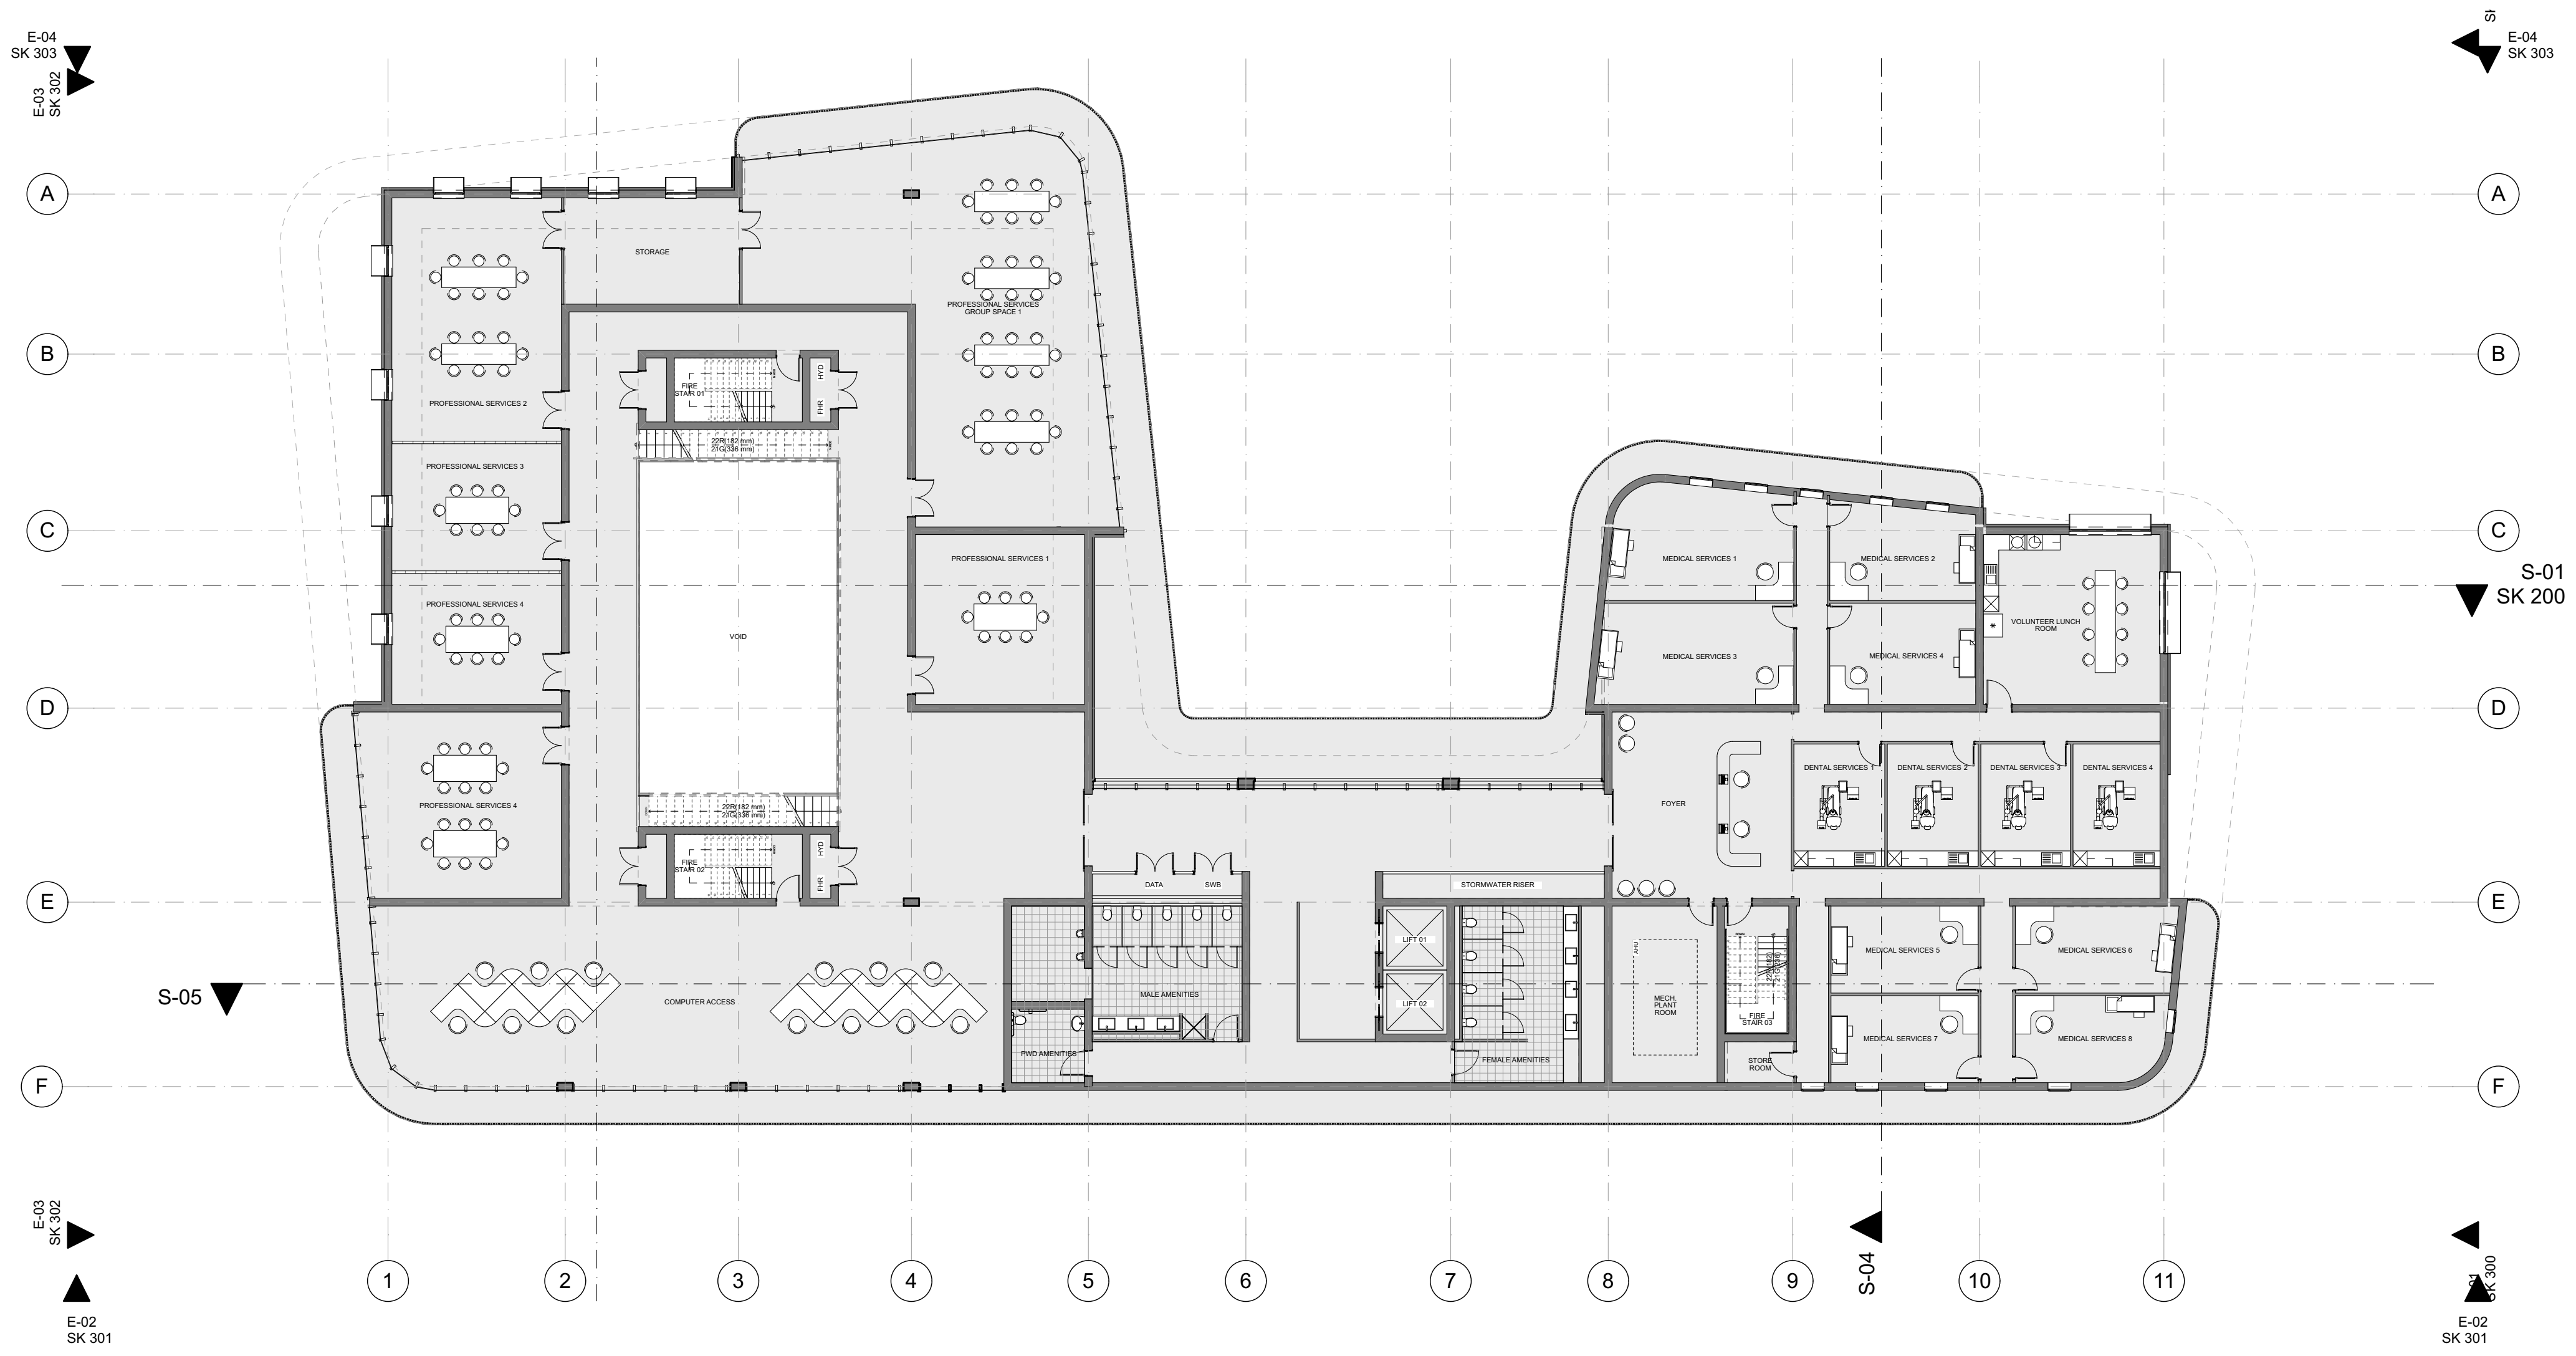

1. FIRST FLOOR
1:200

NOTE
The Builder shall check all dimensions and levels on site prior to construction. Notify any errors, discrepancies or omissions to the architect. Refer to written dimensions only. Do not scale drawings. Drawings shall not be used for construction purposes until issued for construction. This drawing reflects a design by #Contact Company and is to be used only for work when authorised in writing by #Contact Company.

All boundaries and contours are subject to survey drawing W-01. All levels to Australian Height Data. It is the contractors responsibility to confirm all measurements on site and locations of any services prior to work on site.
All documents here within are subject to Australian Copyright Laws.

Drawn | Checked Joel Clish
Plot Date: 2/11/2020
Project NO. 20201001#Project ID
Project Status Design Development

Client Yasu Santo & Waldemar Jenek
Site: 4/10 St Pauls Terrace Fortitude Valley QLD 4006

DRAWING TITLE :
**PLANS
FIRST FLOOR**

PROJECT NAME :
Meanjin Community Hub

REVISION NO.

DRAWING NO.
A202




2. SECOND FLOOR
1:200

NOTE
The Builder shall check all dimensions and levels on site prior to construction. Notify any errors, discrepancies or omissions to the architect. Refer to written dimensions only. Do not scale drawings. Drawings shall not be used for construction purposes until issued for construction. This drawing reflects a design by #Contact Company and is to be used only for work when authorised in writing by #Contact Company.
All boundaries and contours are subject to survey drawing W-01. All levels to Australian Height Data. It is the contractors responsibility to confirm all measurements on site and locations of any services prior to work on site.
All documents here within are subject to Australian Copyright Laws.

Drawn | Checked Joel Clish
Plot Date: 2/11/2020
Project NO. 20201001#Project ID
Project Status Design Development
Client Yasu Santo & Waldemar Jenek
Site: 4/10 St Pauls Terrace Fortitude Valley QLD 4006

DRAWING TITLE :
**PLANS
SECOND FLOOR**
PROJECT NAME :
Meanjin Community Hub

REVISION NO.
DRAWING NO.
A203

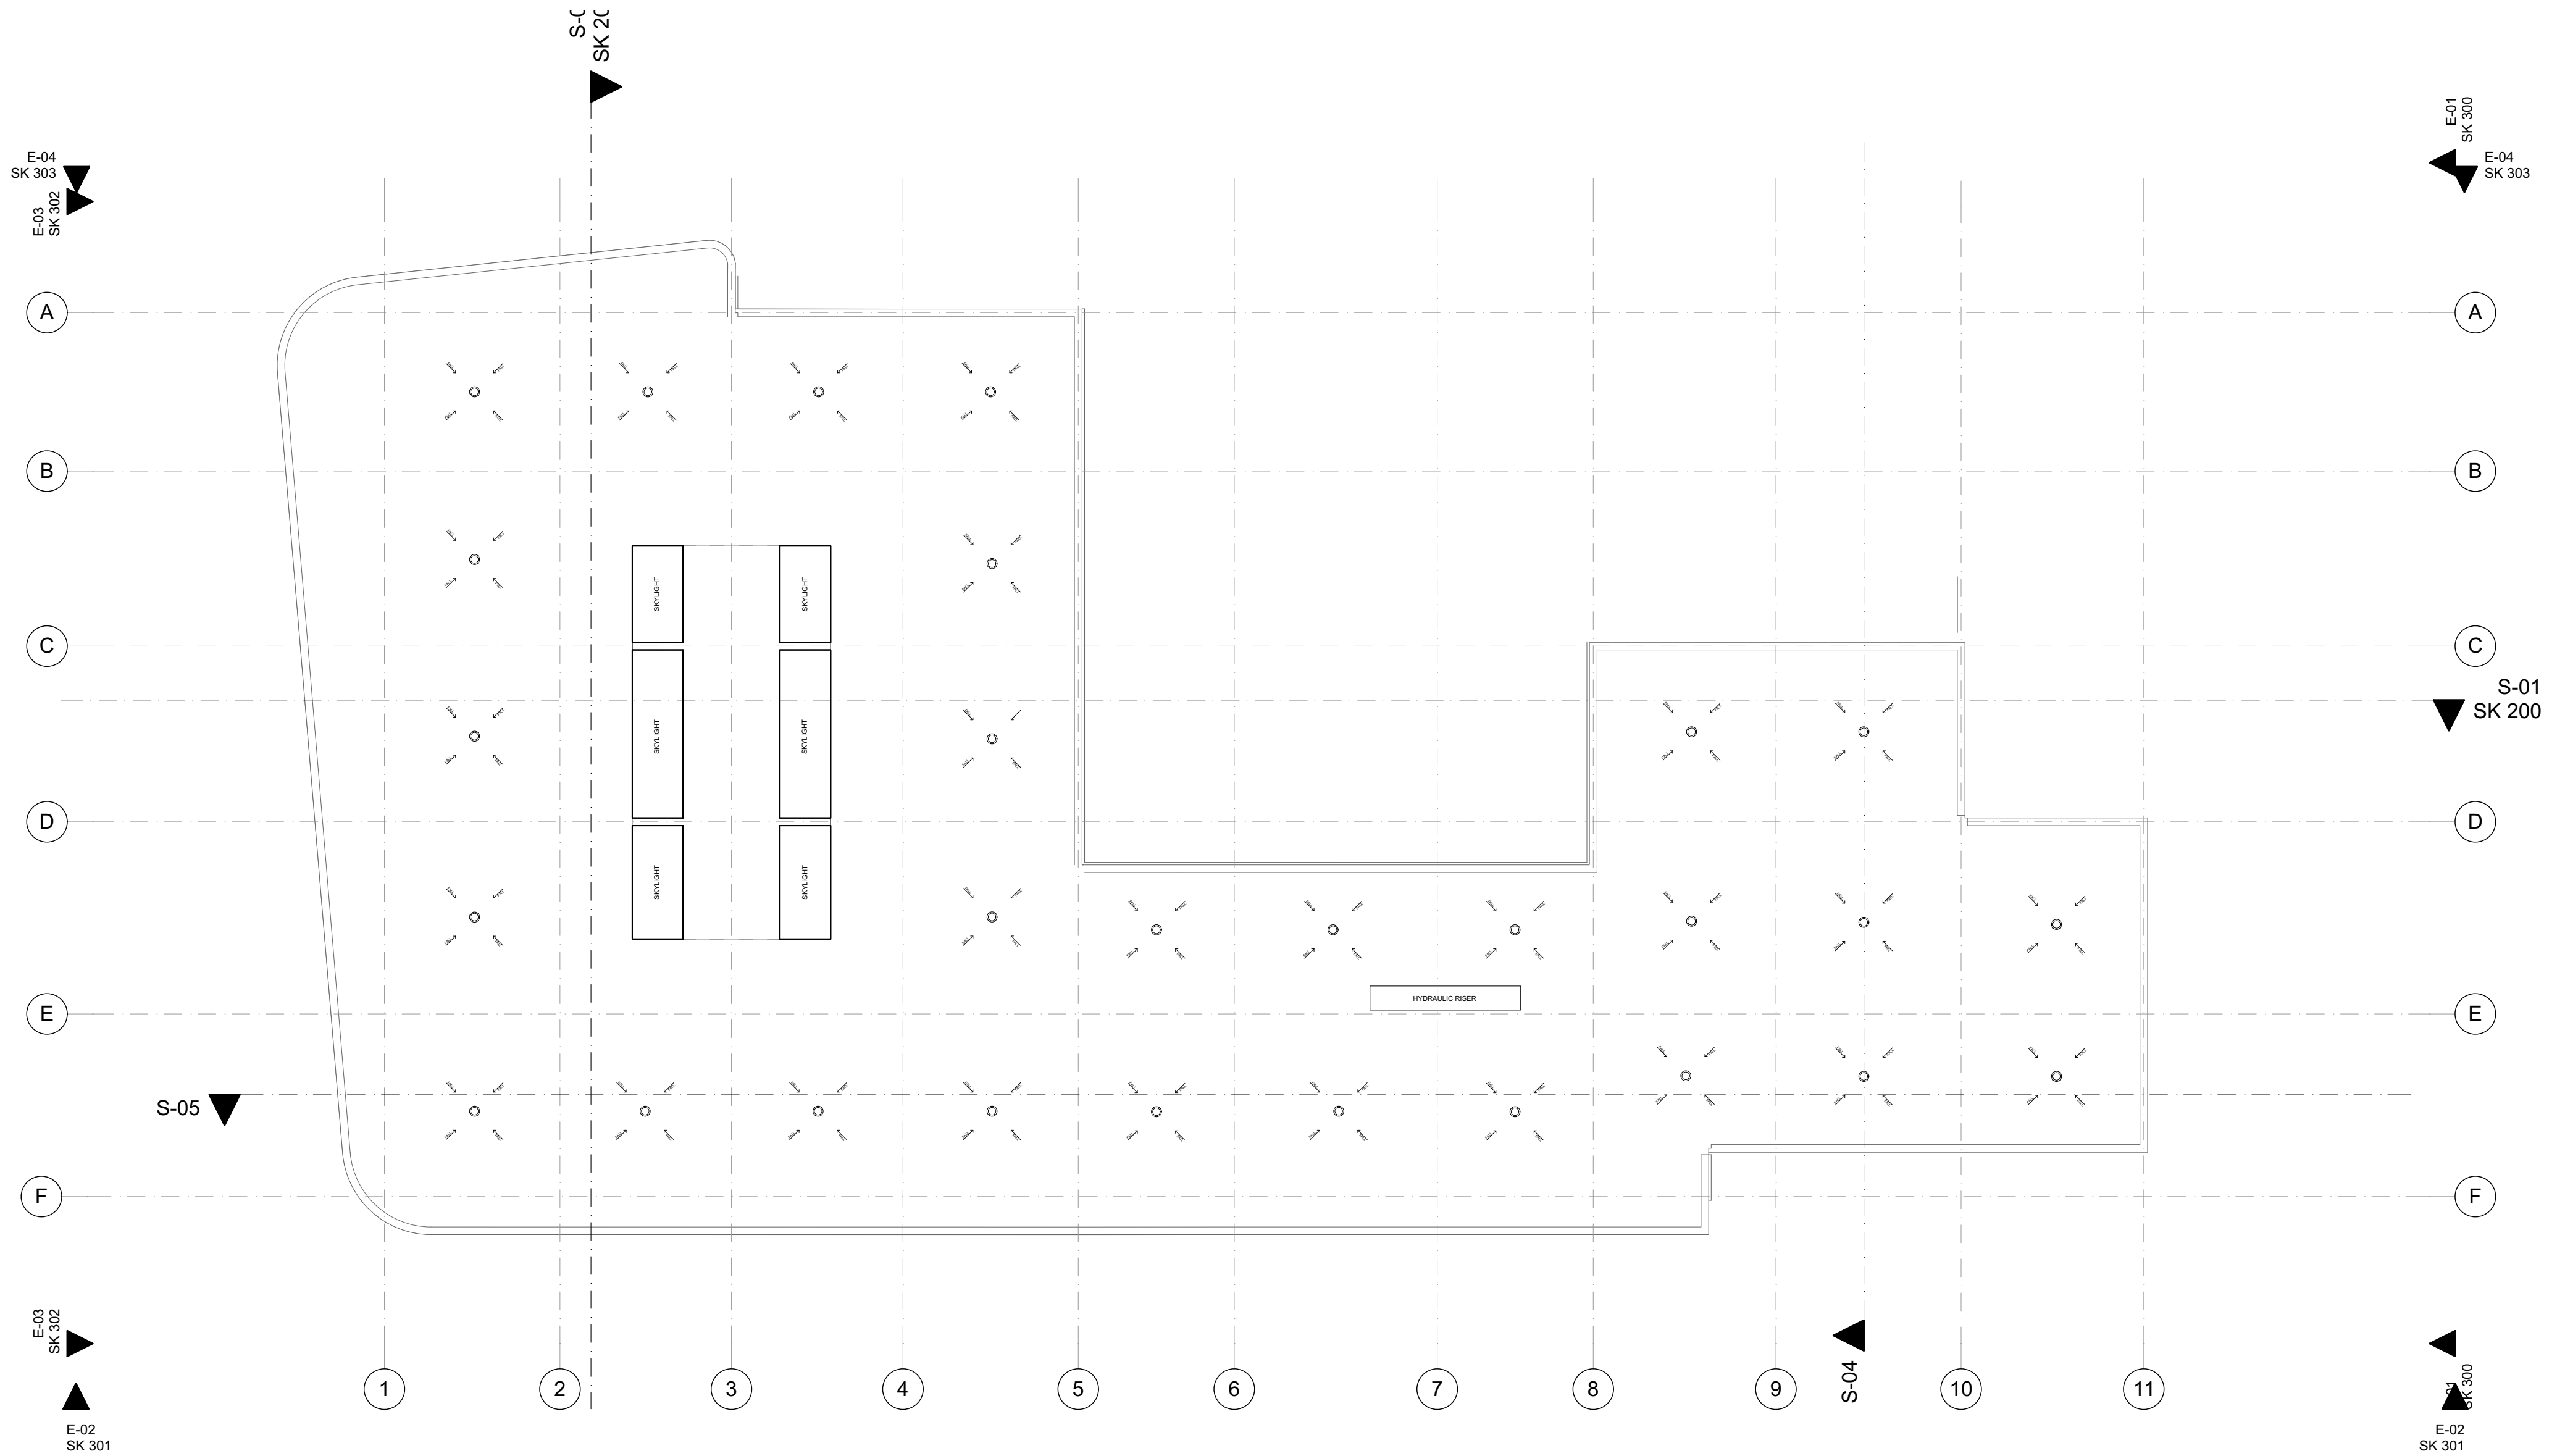


3. ROOF
1:200

NOTE
The Builder shall check all dimensions and levels on site prior to construction. Notify any errors, discrepancies or omissions to the architect. Refer to written dimensions only. Do not scale drawings. Drawings shall not be used for construction purposes until issued for construction. This drawing reflects a design by #Contact Company and is to be used only for work when authorised in writing by #Contact Company.
All boundaries and contours are subject to survey drawing W-01. All levels to Australian Height Data. It is the contractors responsibility to confirm all measurements on site and locations of any services prior to work on site.
All documents here within are subject to Australian Copyright Laws.


Drawn | Checked Joel Clish
Plot Date: 2/11/2020
Project NO. 20201001#Project ID
Project Status Design Development
Client Yasu Santo & Waldemar Jenek
Site: 4/10 St Pauls Terrace Fortitude Valley QLD 4006

DRAWING TITLE :
**PLANS
ROOF**
PROJECT NAME :
Meanjin Community Hub

REVISION NO.
DRAWING NO.
A204

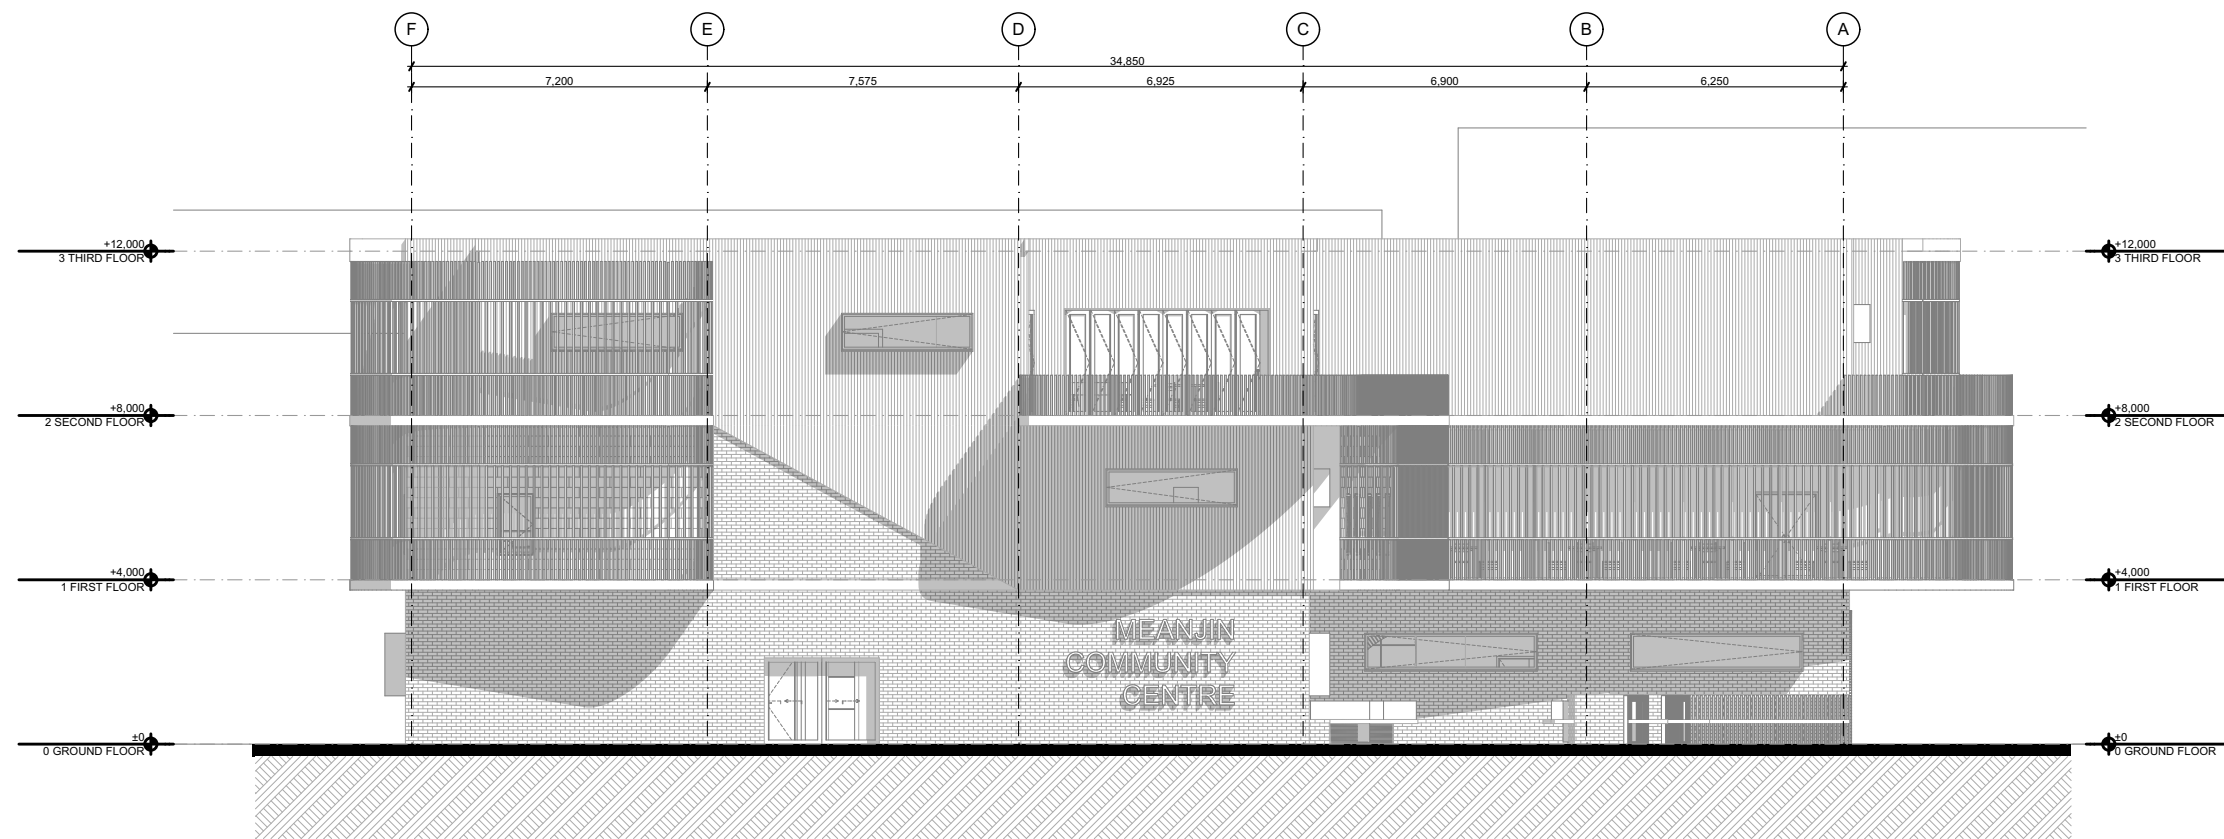

E-01
A201 ST PAULS TERRACE ELEVATION
1:200

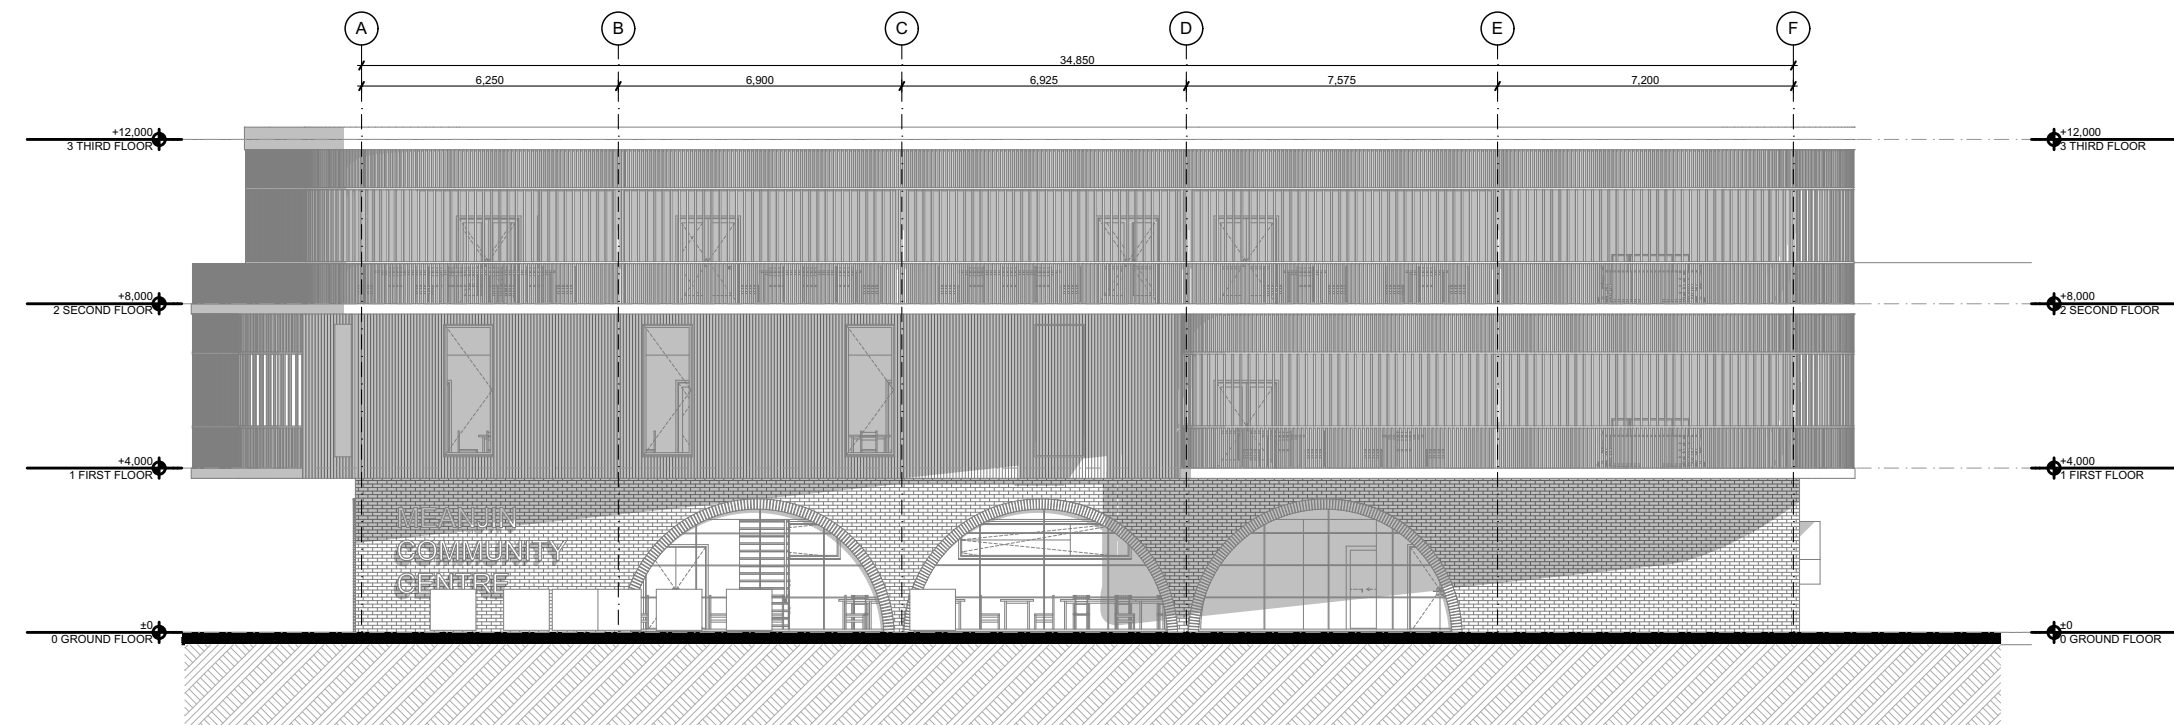

E-03 ALFRED STREET ELEVATION
1:200

NOTE

The Builder shall check all dimensions and levels on site prior to construction. Notify any errors, discrepancies or omissions to the architect. Refer to written dimensions only. Do not scale drawings. Drawings shall not be used for construction purposes until issued for construction. This drawing reflects a design by #Contact Company and is to be used only for work when authorised in writing by #Contact Company.

All boundaries and contours are subject to survey drawing W-01. All levels to Australian Height Data. It is the contractors responsibility to confirm all measurements on site and locations of any services prior to work on site.

All documents here within are subject to Australian Copyright Laws.

Drawn | Checked Joel Clish
Plot Date: 2/11/2020
Project NO. 20201001#Project ID
Project Status Design Development

Client Yasu Santo & Waldemar Jenek
Site: 4/10 St Pauls Terrace Fortitude Valley QLD 4006

DRAWING TITLE :

ELEVATIONS
E-01


PROJECT NAME :

Meanjin Community Hub

REVISION NO.

DRAWING NO.

A200

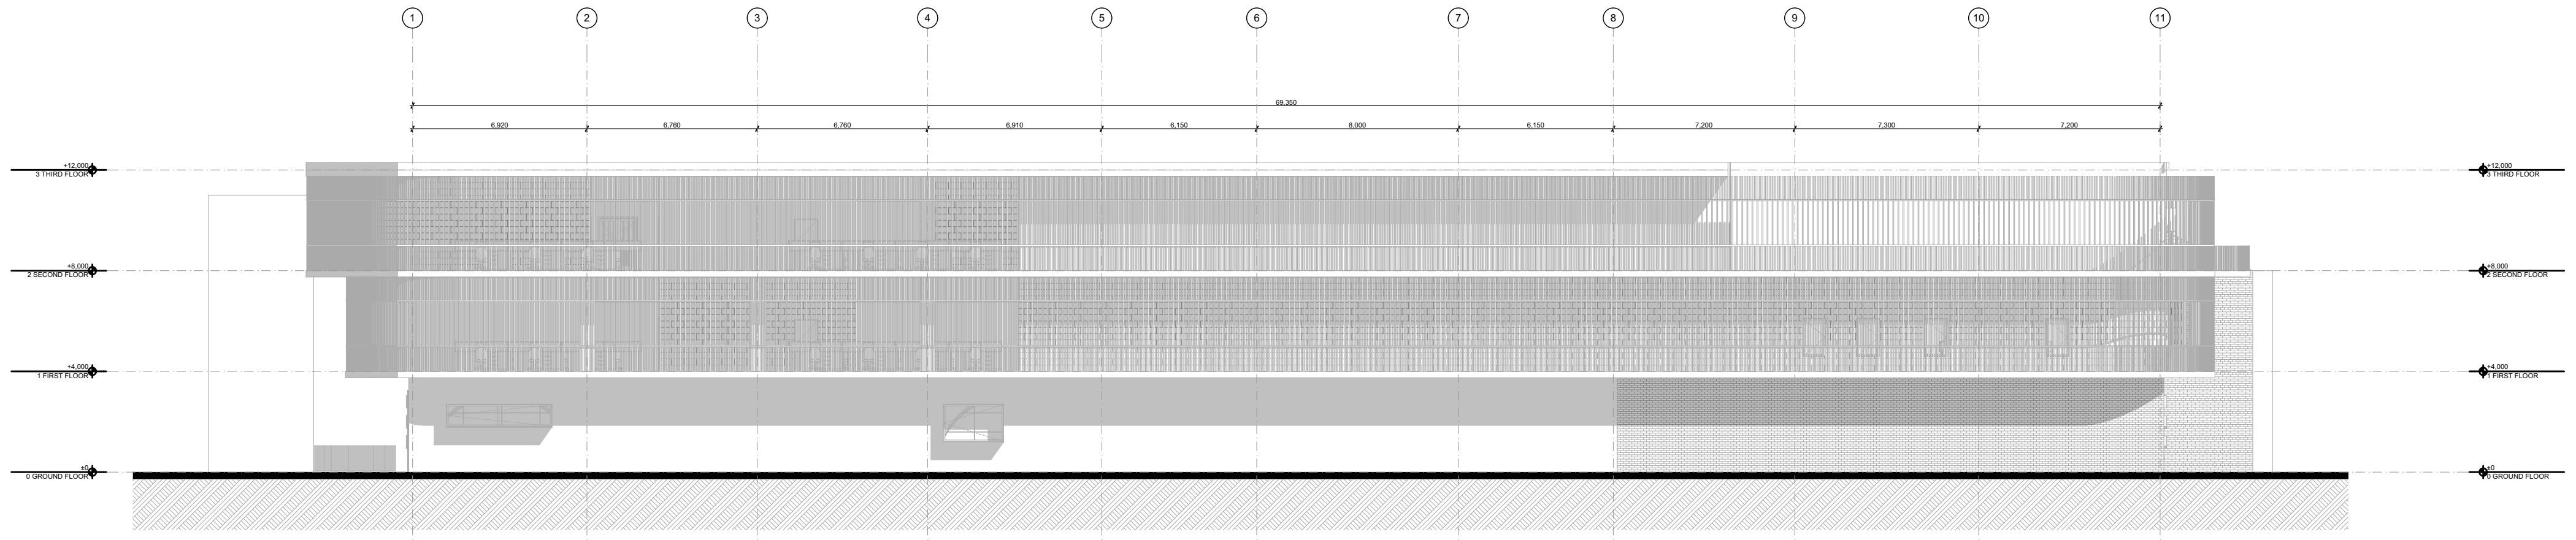

E-02 JULIET ST ELEVATION
A201 1:200



E-04 ELEVATION
A201 1:200

NOTE
The Builder shall check all dimensions and levels on site prior to construction. Notify any errors, discrepancies or omissions to the architect. Refer to written dimensions only. Do not scale drawings. Drawings shall not be used for construction purposes until issued for construction. This drawing reflects a design by iContact Company and is to be used only for work when authorised in writing by iContact Company.

All boundaries and contours are subject to survey drawing W-01. All levels to Australian Height Data. It is the contractor's responsibility to confirm all measurements on site and locations of any services prior to work on site.
All documents here within are subject to Australian Copyright Laws.

Drawn | Checked Joel Clish
Plot Date: 2/11/2020
Project NO. 20201001#Project ID
Project Status Design Development



Client Yasu Santo & Waldemar Jenek
Site: 4/10 St Pauls Terrace Fortitude Valley QLD 4006

DRAWING TITLE :
ELEVATIONS
E-02

PROJECT NAME :
Meanjin Community Hub

REVISION NO.

DRAWING NO.
A201

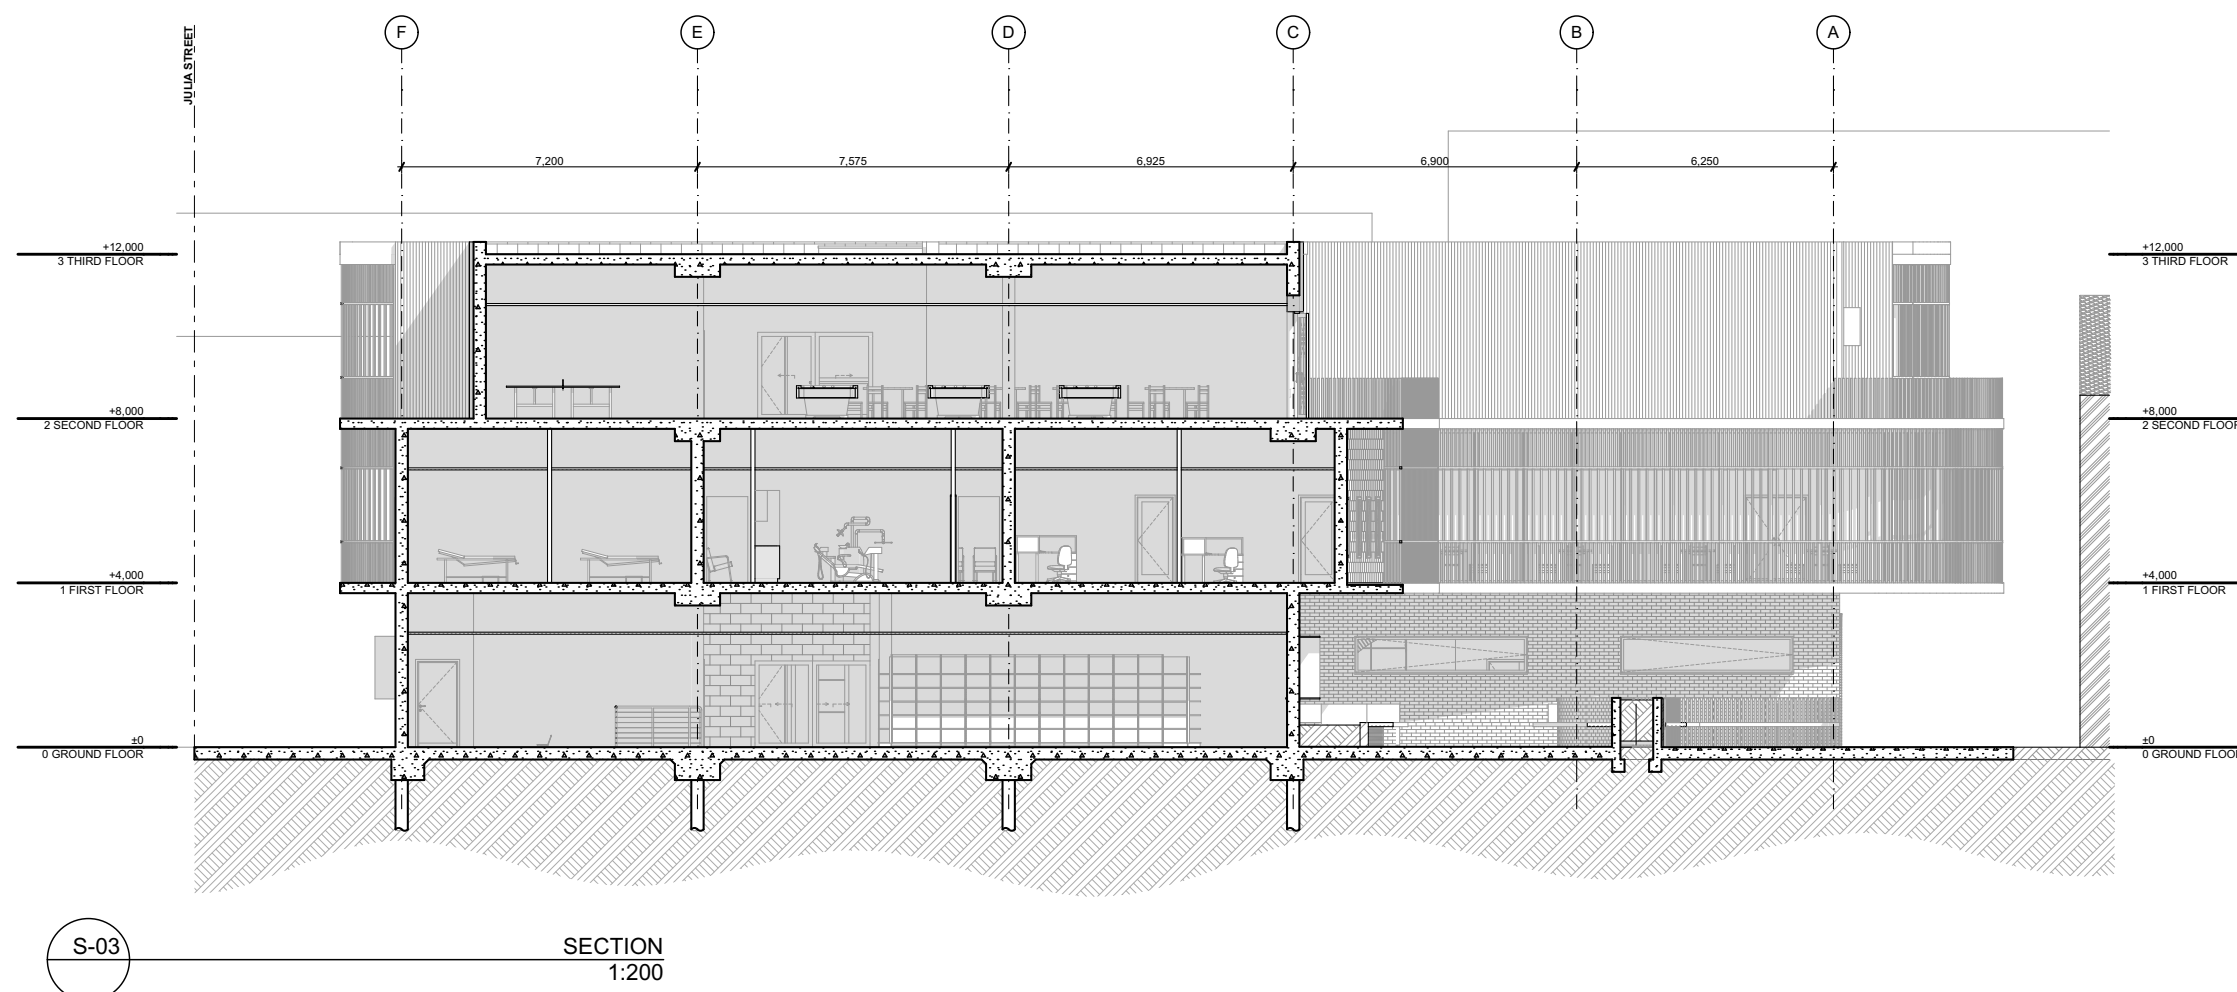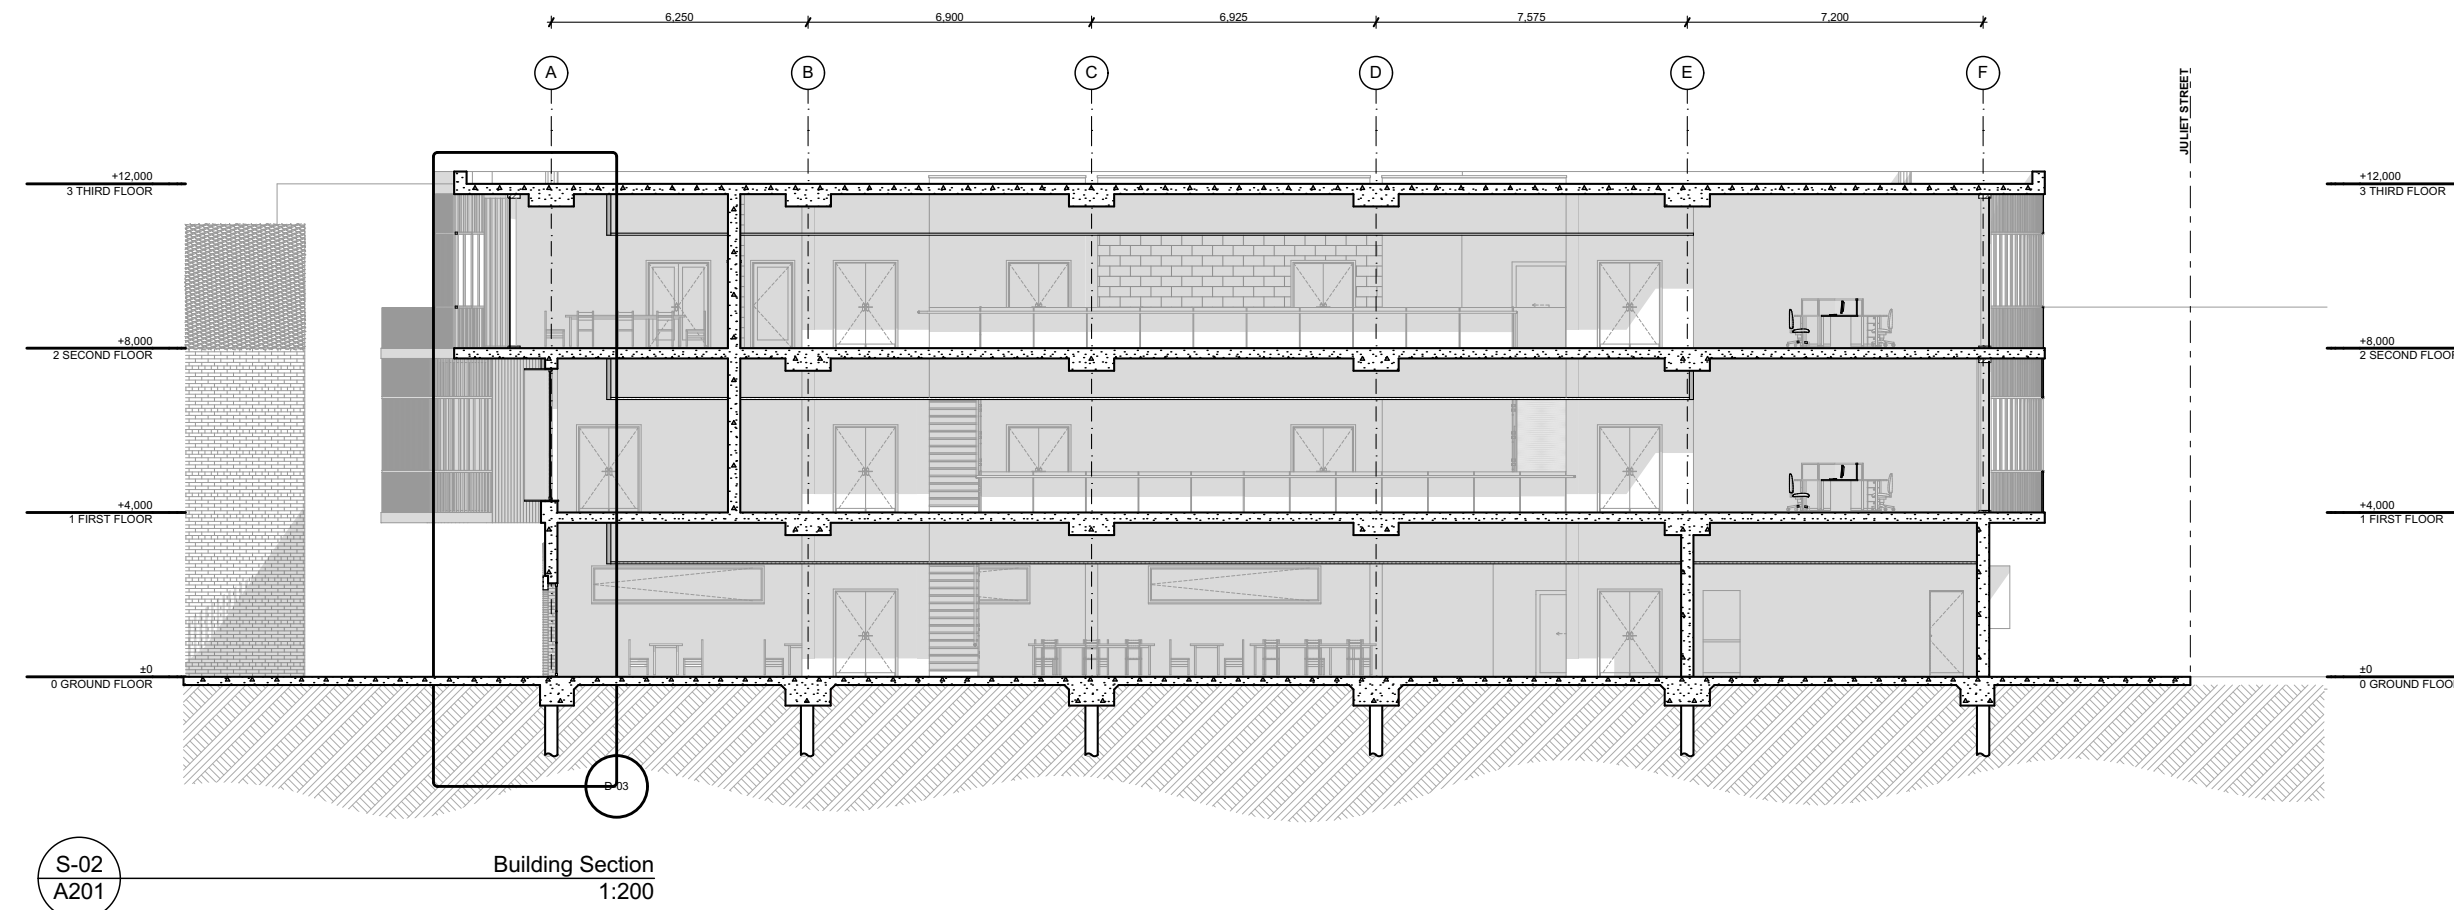

NOTE

The Builder shall check all dimensions and levels on site prior to construction. Notify any errors, discrepancies or omissions to the architect. Refer to written dimensions only. Do not scale drawings. Drawings shall not be used for construction purposes until issued for construction. This drawing reflects a design by #Contact Company and is to be used only for work when authorised in writing by #Contact Company.

All boundaries and contours are subject to survey drawing W-01. All levels to Australian Height Data. It is the contractors responsibility to confirm all measurements on site and locations of any services prior to work on site.

All documents here within are subject to Australian Copyright Laws.

Drawn | Checked Joel Clish
Plot Date: 2/11/2020
Project NO. 20201001#Project ID
Project Status Design Development

Client Yasu Santo & Waldemar Jenek
Site: 4/10 St Pauls Terrace Fortitude Valley QLD 4006

DRAWING TITLE :

SECTIONS
BUILDING SECTIONS


PROJECT NAME :

Meanjin Community Hub


REVISION NO.

DRAWING NO.

A200

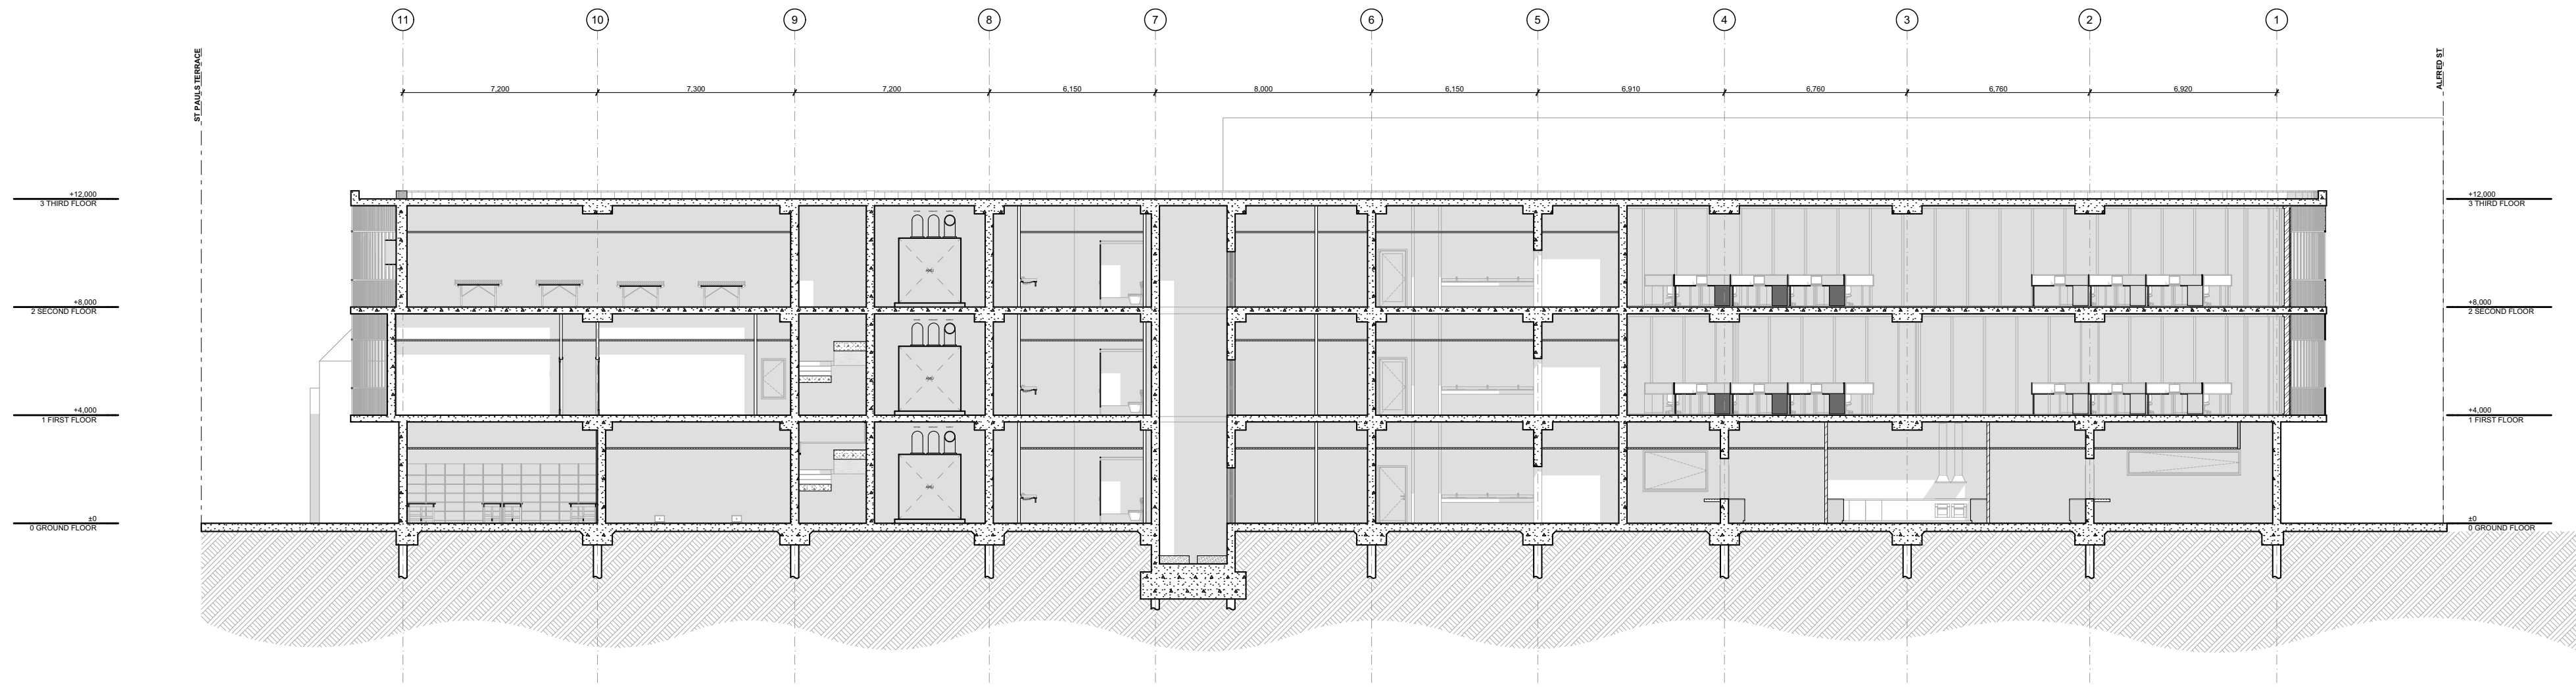

S-04 SECTION
1:200

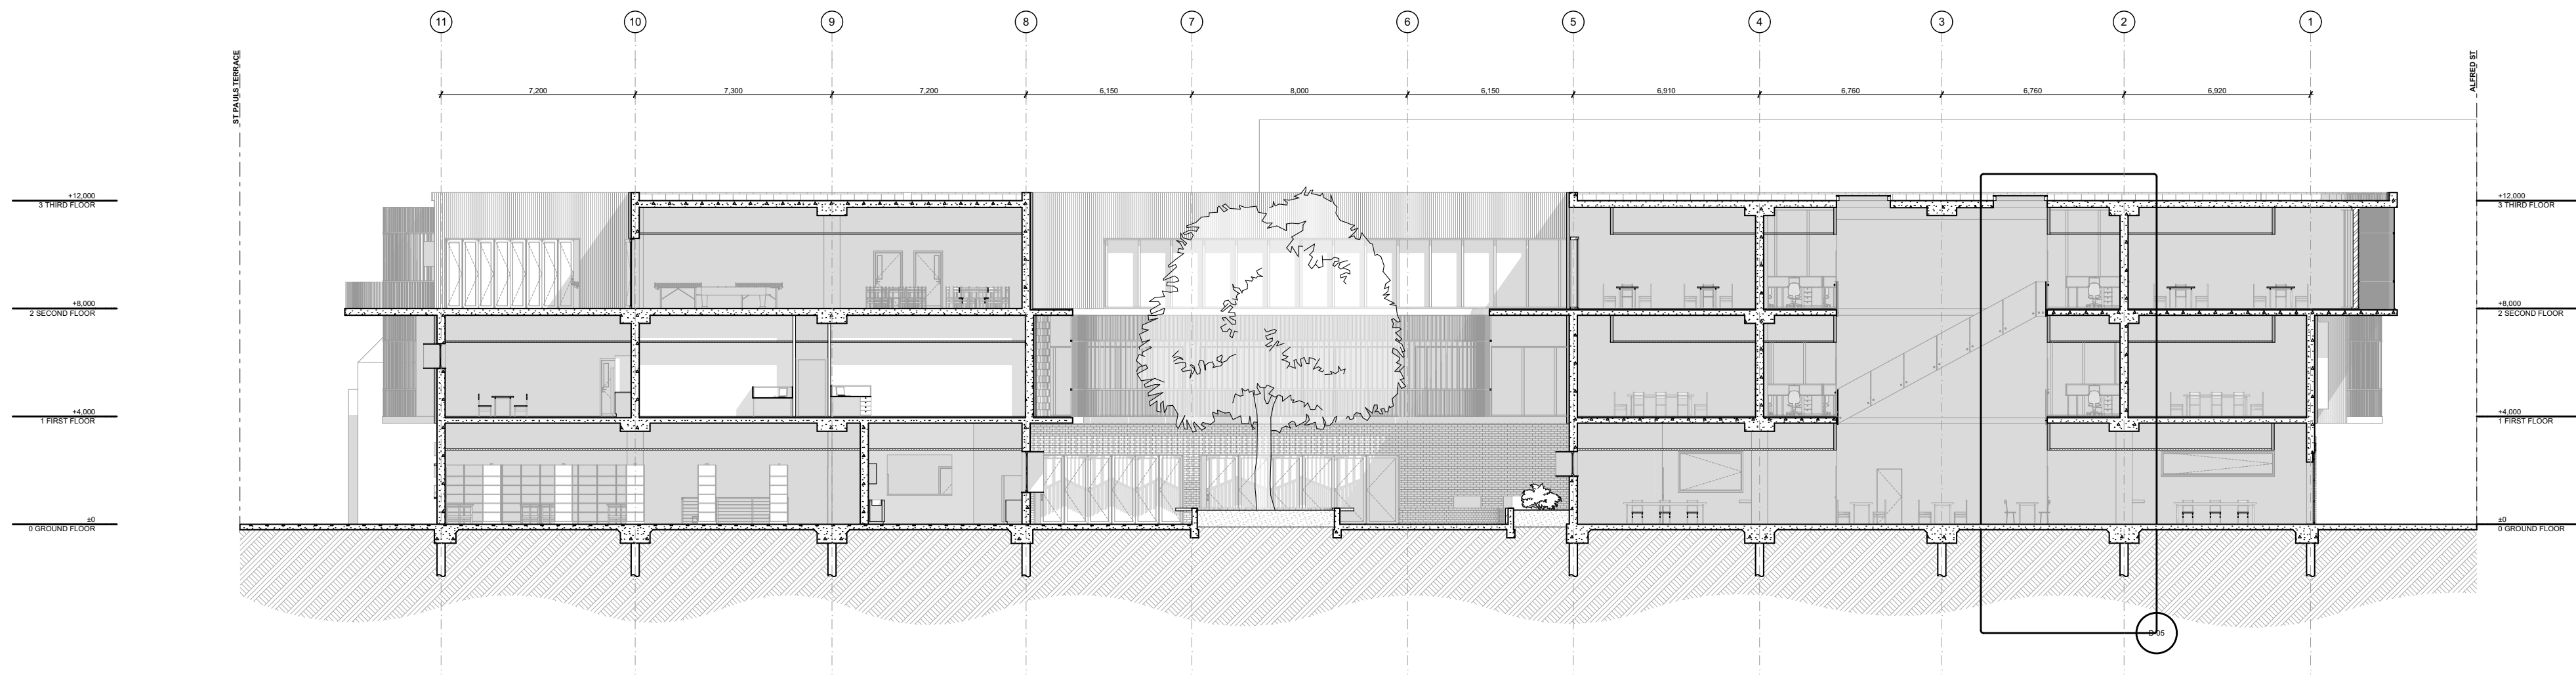

S-01 Building Section
A201 1:200

NOTE

The Builder shall check all dimensions and levels on site prior to construction. Notify any errors, discrepancies or omissions to the architect. Refer to written dimensions only. Do not scale drawings. Drawings shall not be used for construction purposes until issued for construction. This drawing reflects a design by #Contact Company and is to be used only for work when authorised in writing by #Contact Company.

All boundaries and contours are subject to survey drawing W-01. All levels to Australian Height Data. It is the contractors responsibility to confirm all measurements on site and locations of any services prior to work on site.

All documents here within are subject to Australian Copyright Laws.

Drawn | Checked Joel Clish
Plot Date: 2/11/2020
Project NO. 20201001#Project ID
Project Status Design Development

Client Yasu Santo & Waldemar Jenek
Site: 4/10 St Pauls Terrace Fortitude Valley QLD 4006

DRAWING TITLE :

SECTIONS
BUILDING SECTIONS


PROJECT NAME :

Meanjin Community Hub


REVISION NO.

DRAWING NO.

A200

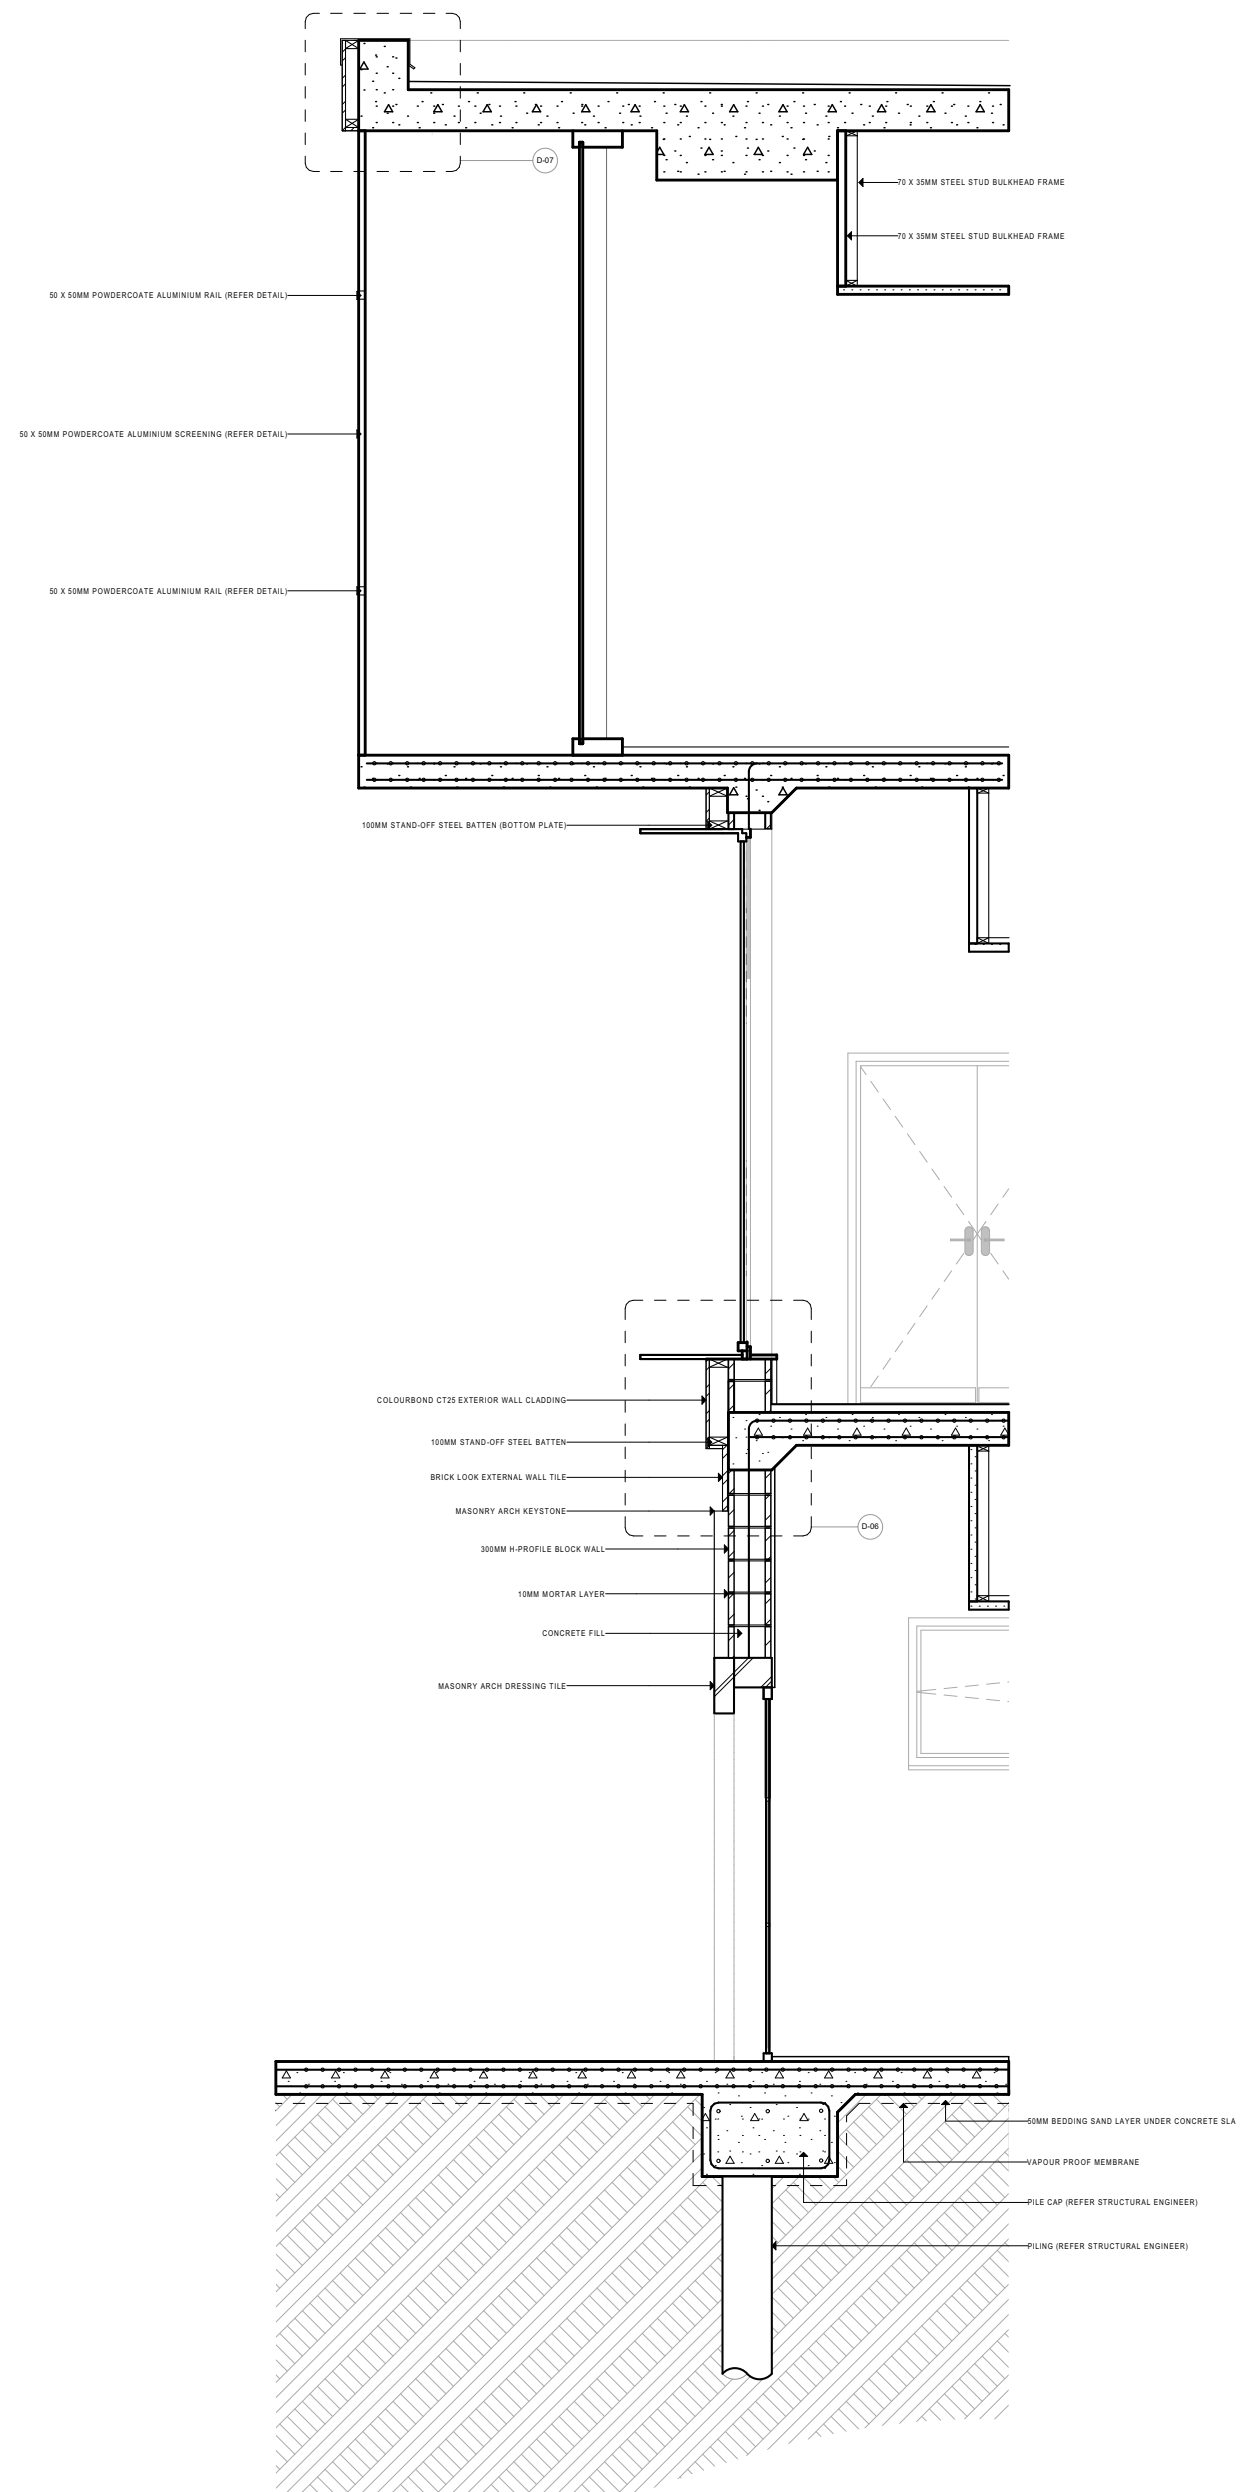

D-01 FACADE DETAIL 1
1:50

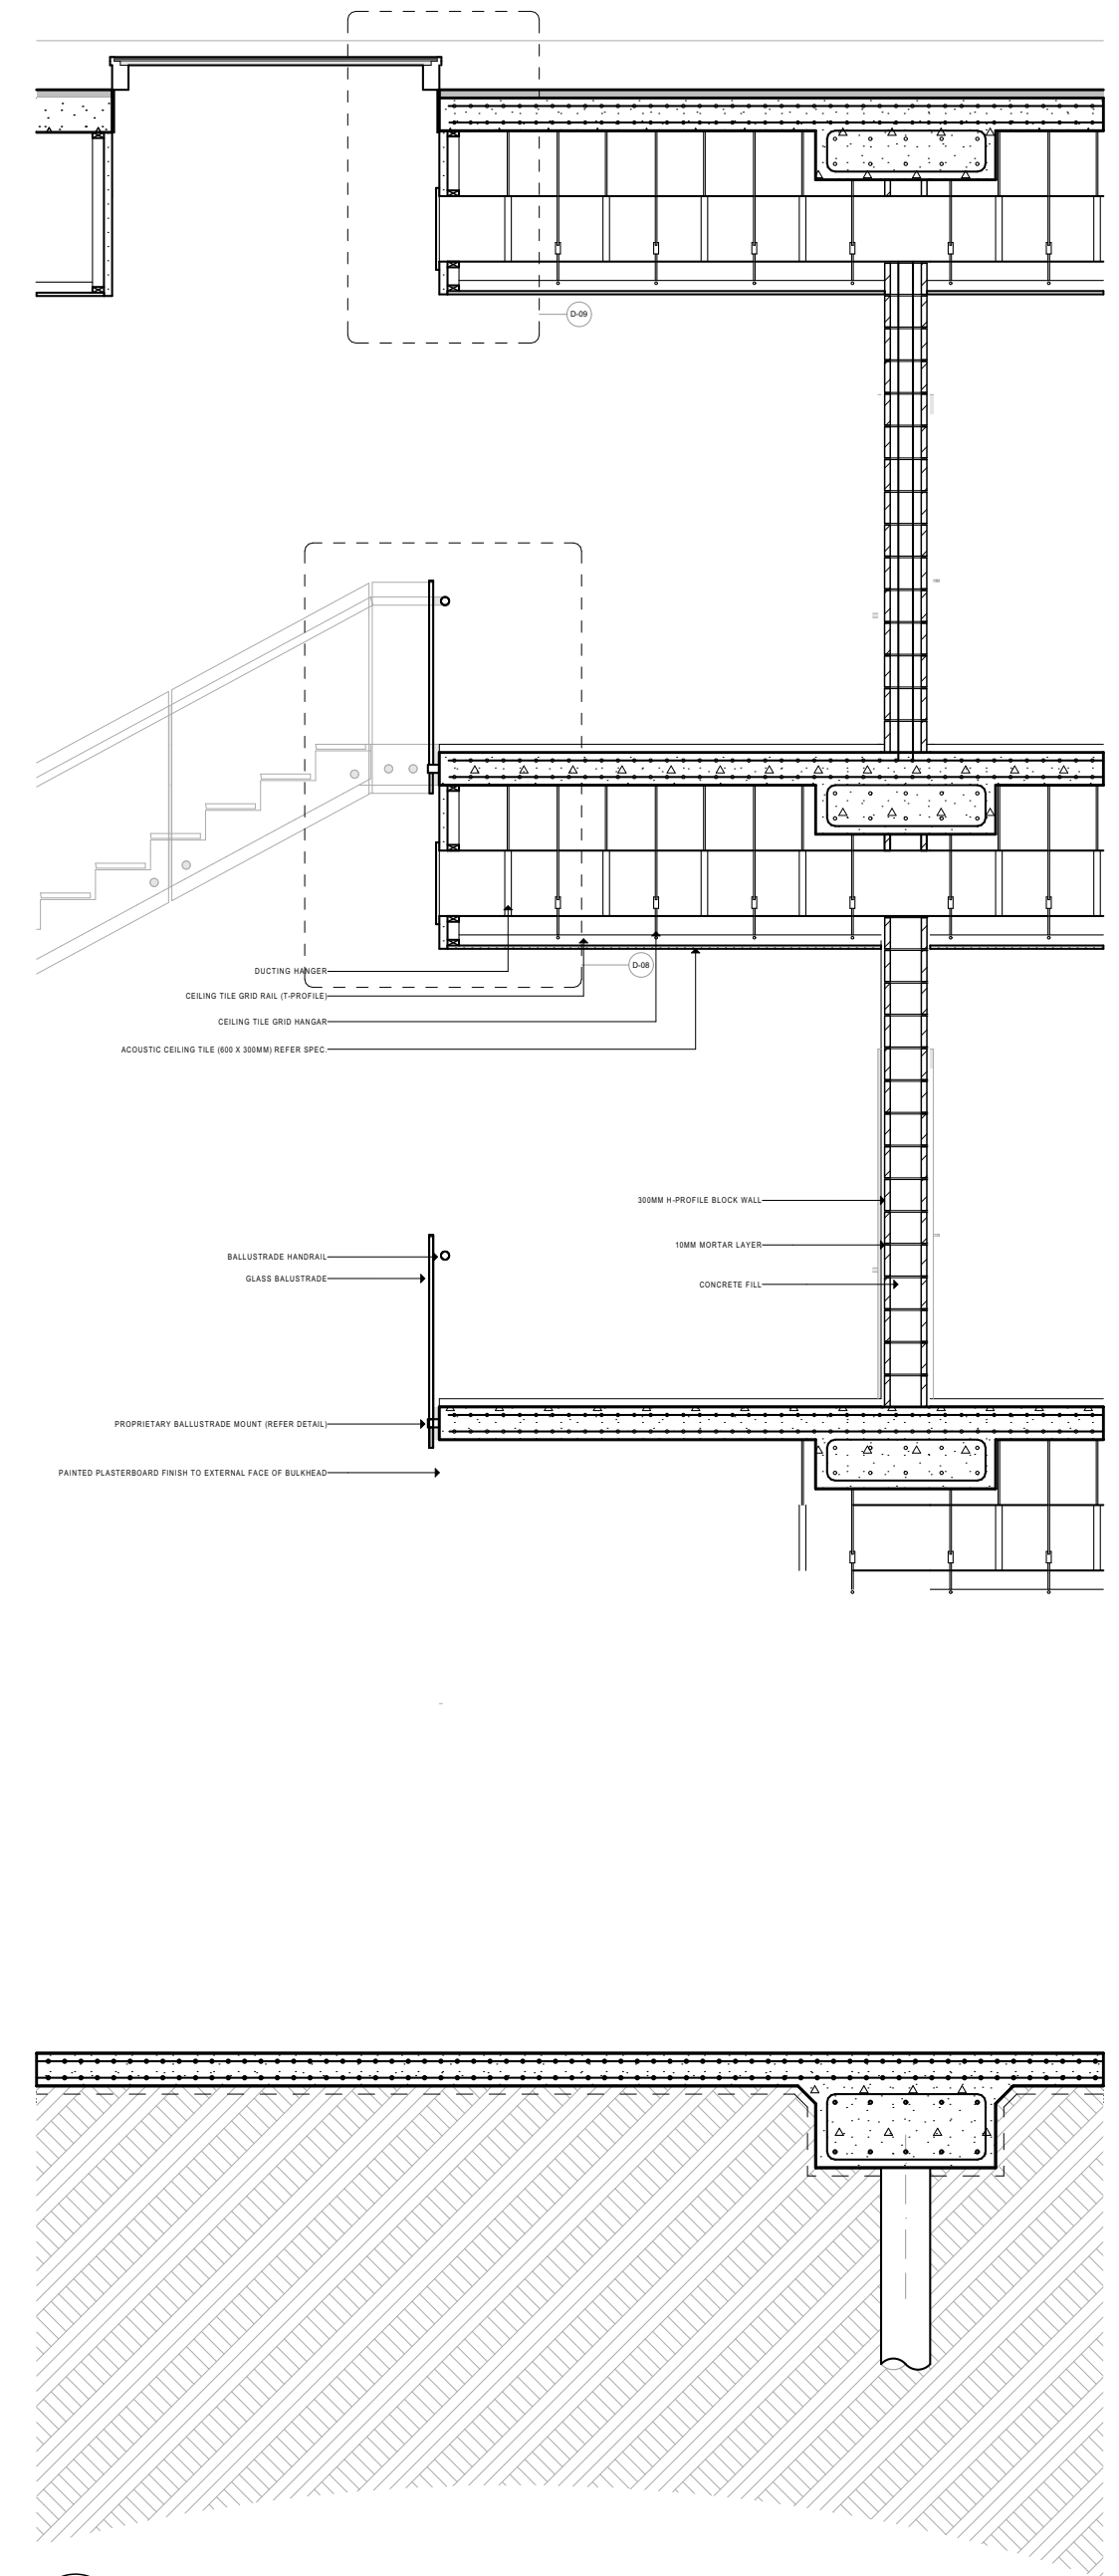

D-02 FACADE DETAIL 2
1:50

NOTE
The Builder shall check all dimensions and levels on site prior to construction. Notify any errors, discrepancies or omissions to the architect. Refer to written dimensions only. Do not scale drawings. Drawings shall not be used for construction purposes until issued for construction. This drawing reflects a design by #Contact Company and is to be used only for work when authorised in writing by #Contact Company.

All boundaries and contours are subject to survey drawing W-01. All levels to Australian Height Data. It is the contractors responsibility to confirm all measurements on site and locations of any services prior to work on site.
All documents here within are subject to Australian Copyright Laws.

Drawn | Checked Joel Clish
Plot Date: 2/11/2020
Project NO. 20201001#Project ID
Project Status Design Development


Client Yasu Santo & Waldemar Jenek
Site: 4/10 St Pauls Terrace Fortitude Valley QLD 4006

DRAWING TITLE :
SECTIONS
FASCAD E SECTIONS


PROJECT NAME :
Meanjin Community Hub

REVISION NO.


DRAWING NO.
A202

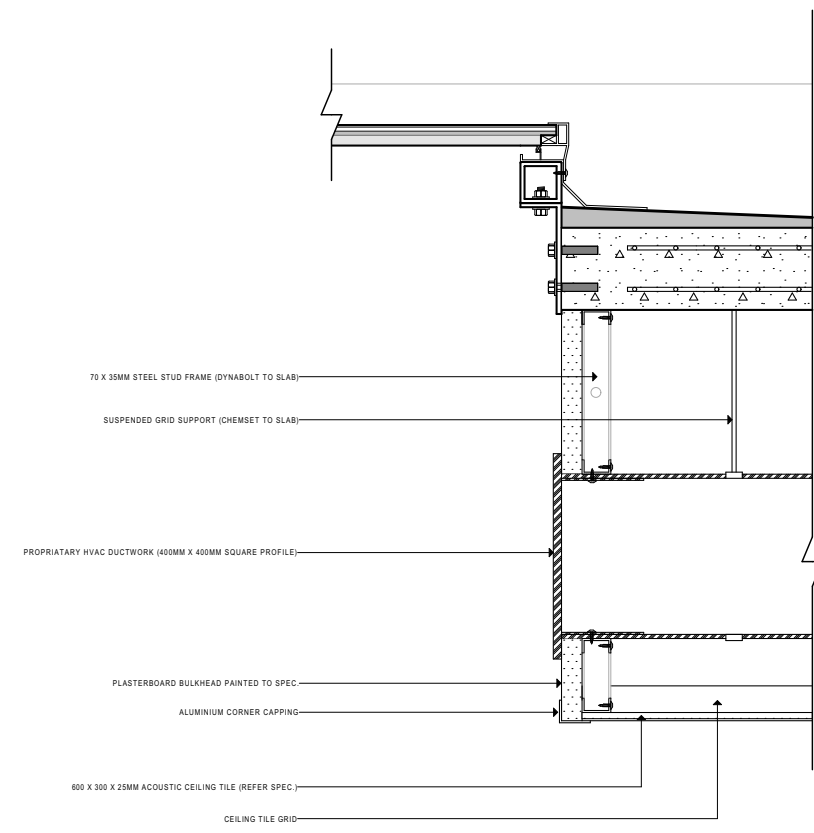

D-06 STRUCTURAL DETAIL 3
1:20

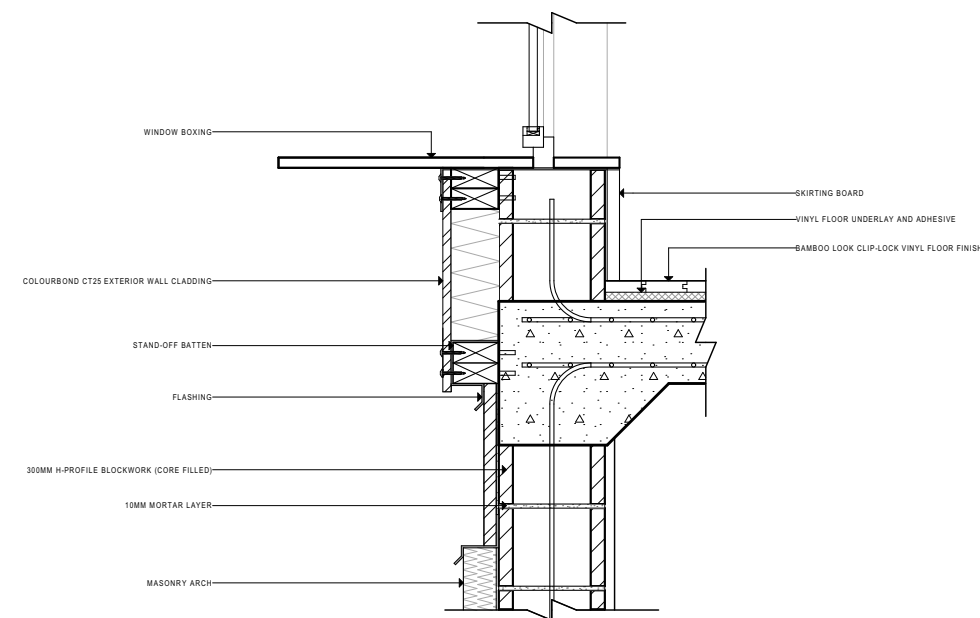

D-03 STRUCTURAL DETAIL 1
1:20

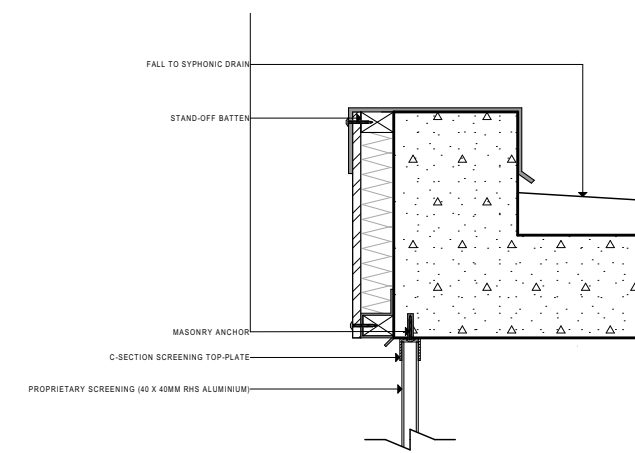

D-04 STRUCTURAL DETAIL 2
1:20

NOTE

The Builder shall check all dimensions and levels on site prior to construction. Notify any errors, discrepancies or omissions to the architect. Refer to written dimensions only. Do not scale drawings. Drawings shall not be used for construction purposes until issued for construction. This drawing reflects a design by #Contact Company and is to be used only for work when authorised in writing by #Contact Company.

All boundaries and contours are subject to survey drawing W-01. All levels to Australian Height Data. It is the contractors responsibility to confirm all measurements on site and locations of any services prior to work on site.

All documents here within are subject to Australian Copyright Laws.

Drawn | Checked Joel Clish
Plot Date: 2/11/2020
Project NO. 20201001#Project ID
Project Status Design Development

Client Yasu Santo & Waldemar Jenek
Site: 4/10 St Pauls Terrace Fortitude Valley QLD 4006

DRAWING TITLE :

SECTIONS
STRUCTURAL DETAILS

PROJECT NAME :

Meanjin Community Hub

REVISION NO.

DRAWING NO.

A203